


REVITALIZATION OF AAYI KULAM AT MUTHIRAPALAYAM, PUDUCHERRY (PHASE - II)

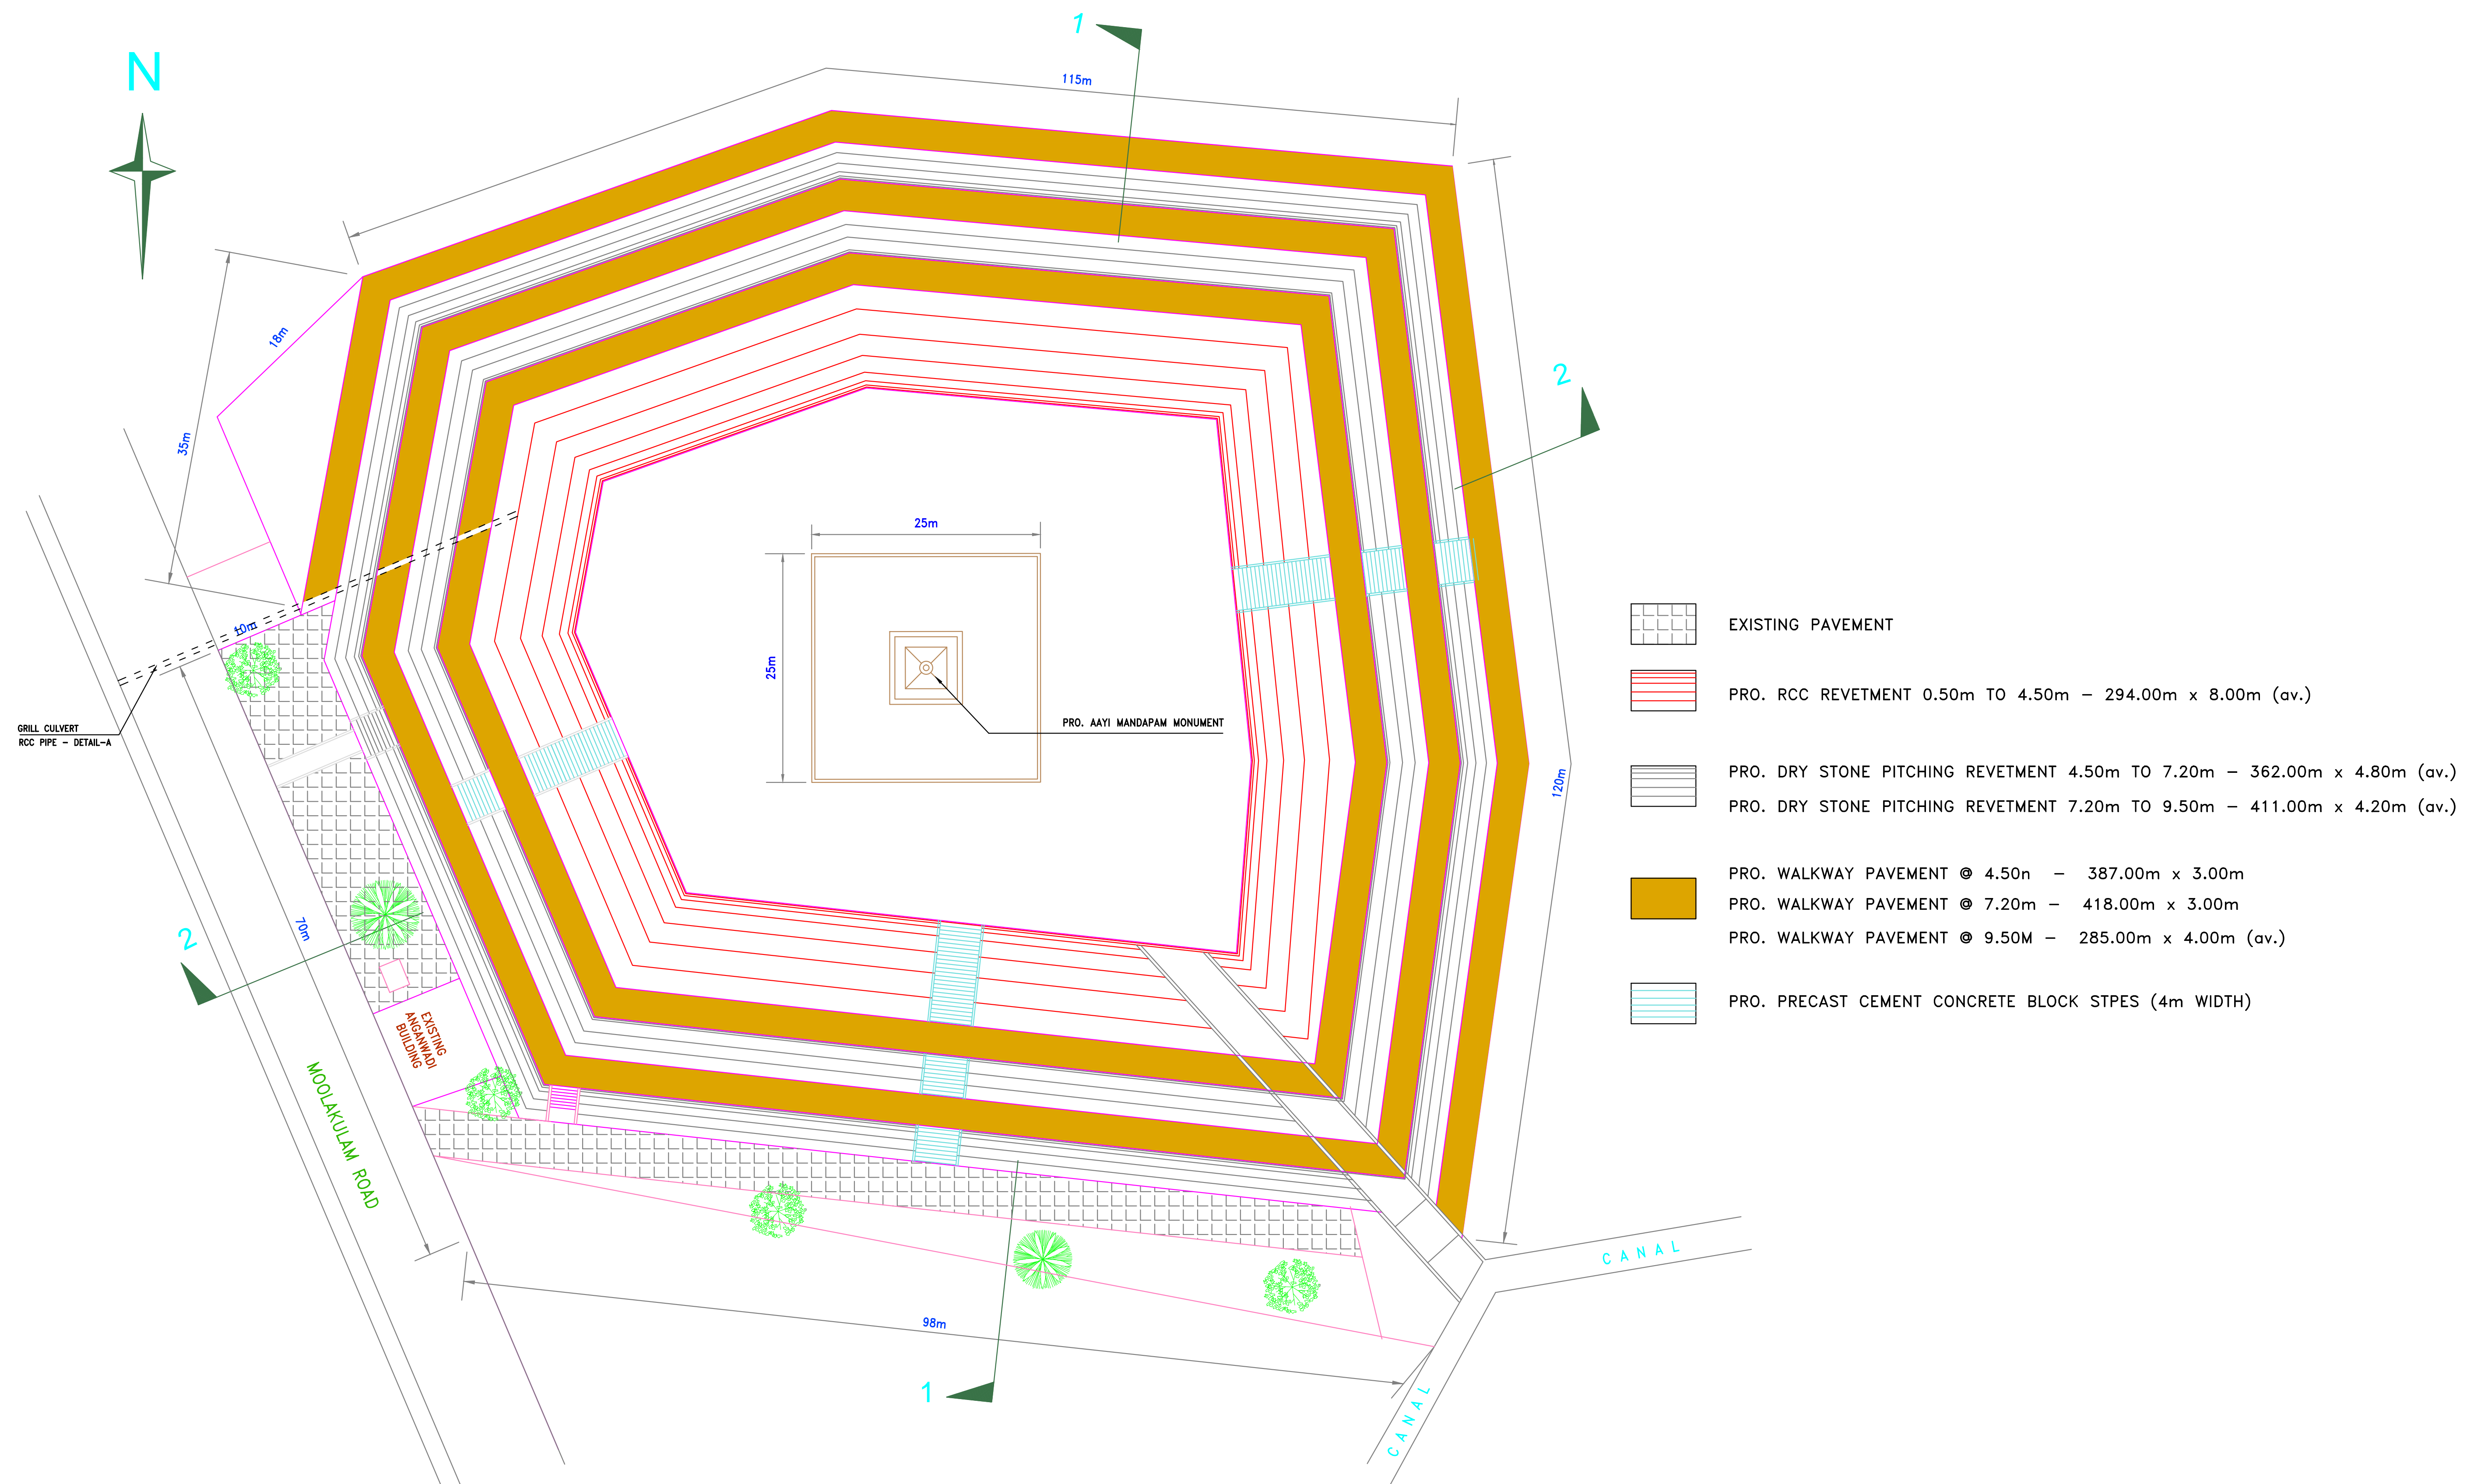

JUNIOR ENGINEER
OULGARET MUNICIPALITY
PUDUCHERRY - 5

ASSISTANT ENGINEER
OULGARET MUNICIPALITY
PUDUCHERRY - 5